



SUBSUELO

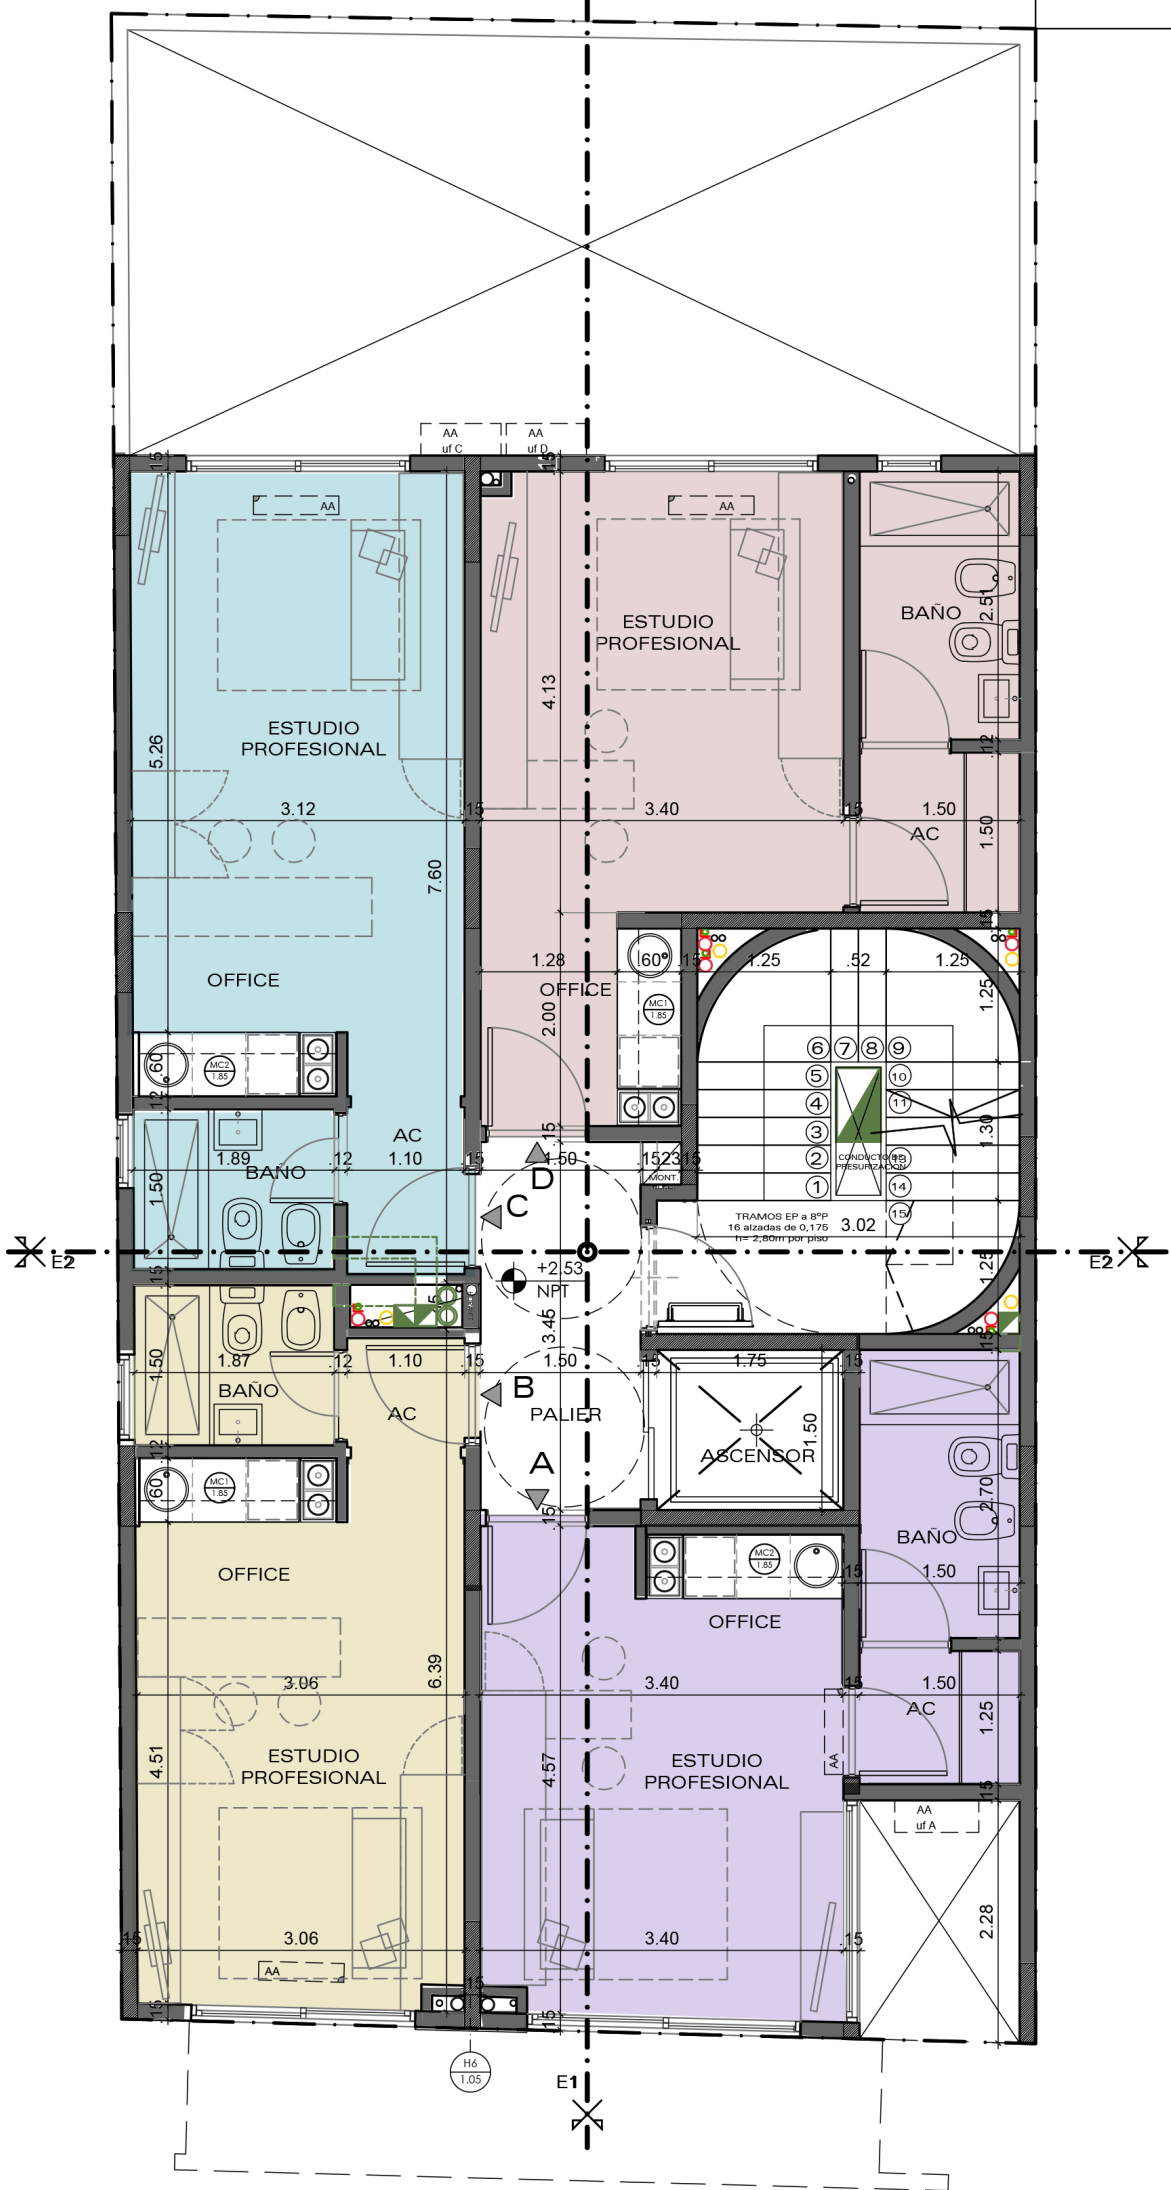


SP7 +24.85m
 Replanteo
 Horizontal: H=30
 Escala: 1:50

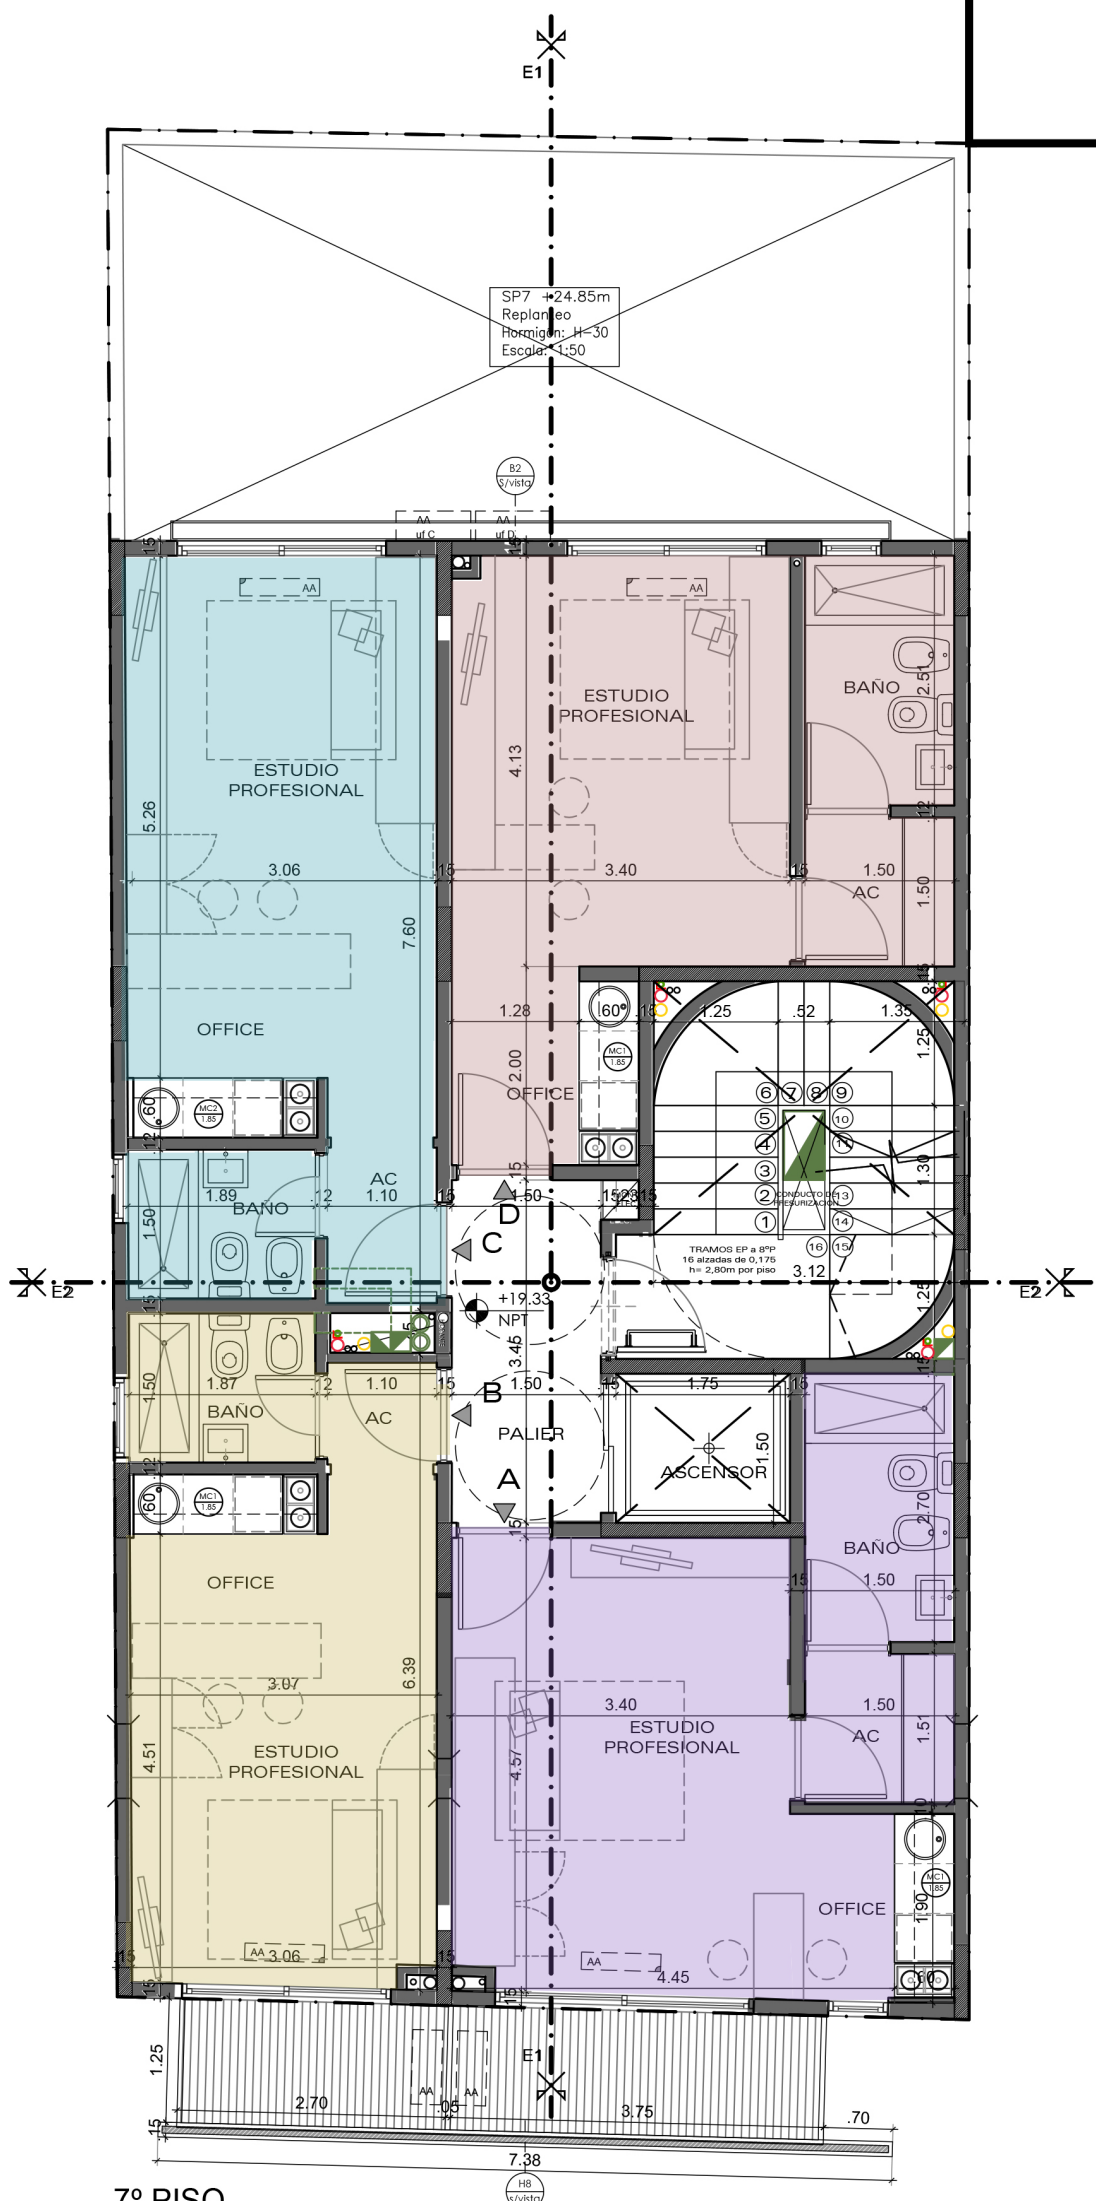


7° PISO

H6
 v/stg

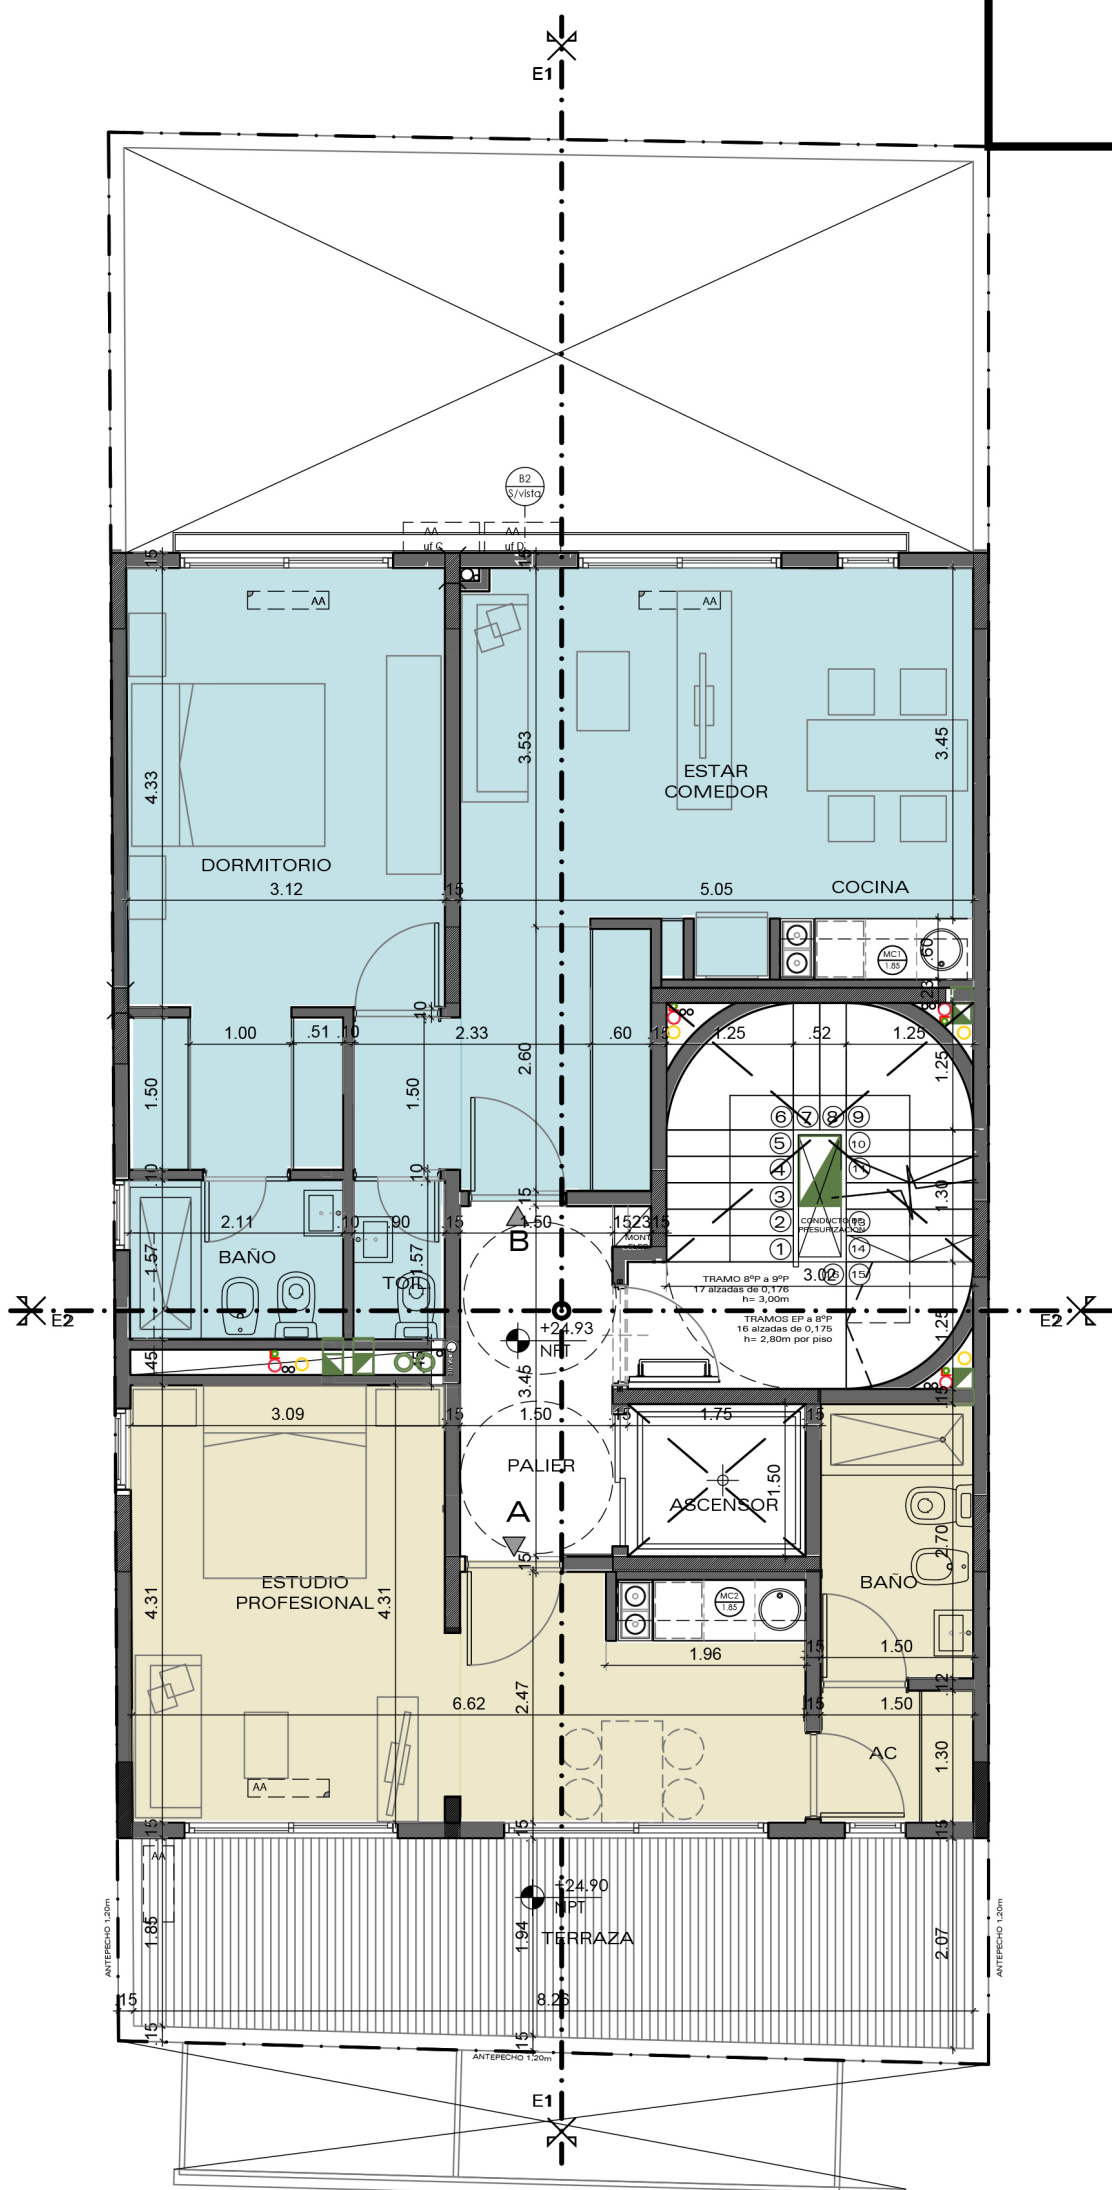

8º PISO

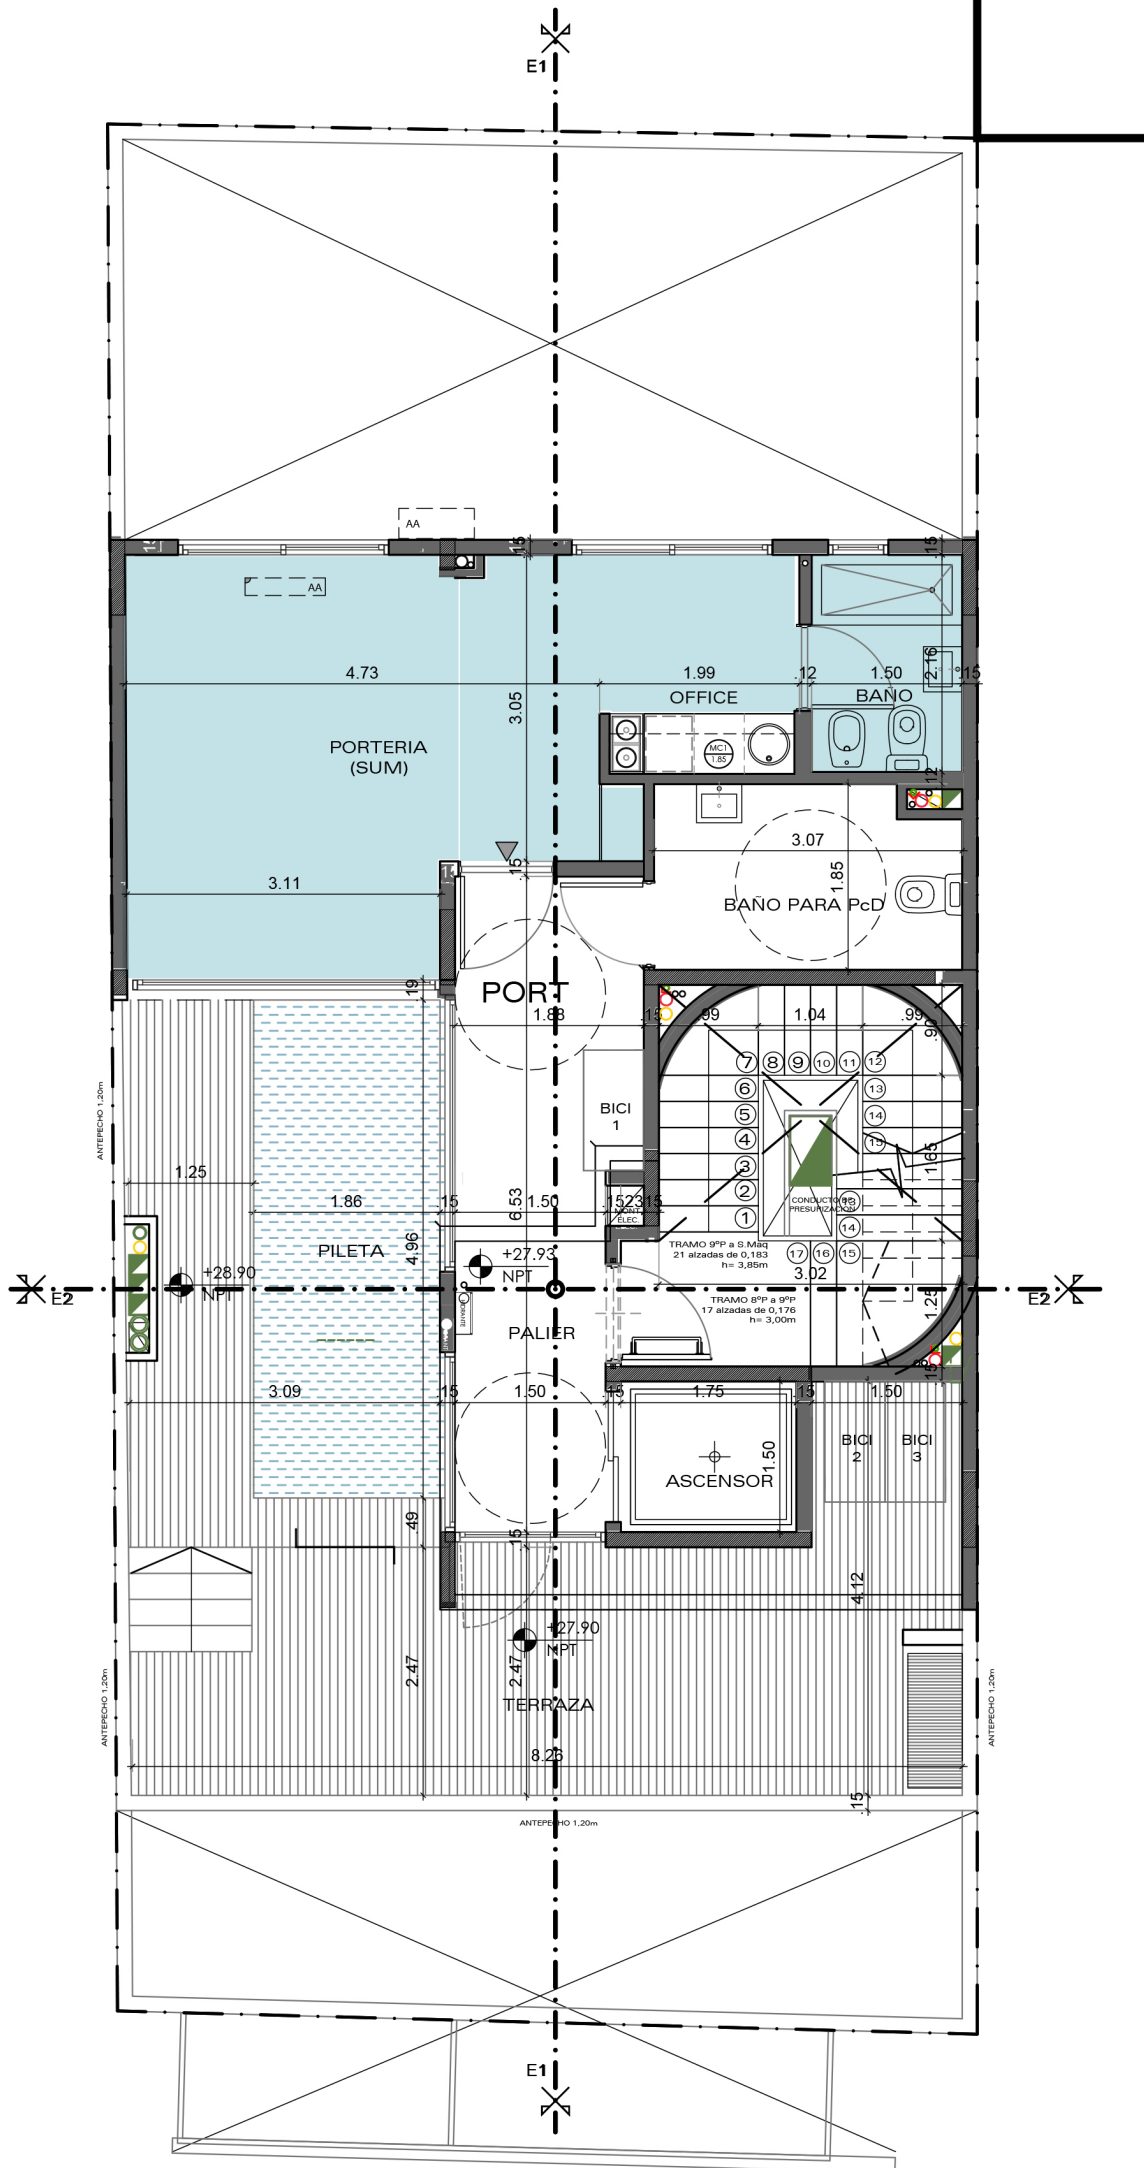

9º PISO